


- NOTES
1. THESE ARE PLANNING DRAWING & SHOULD ONLY BE USED FOR THAT PURPOSE
  2. THESE ARE NOT CONSTRUCTION DRAWINGS

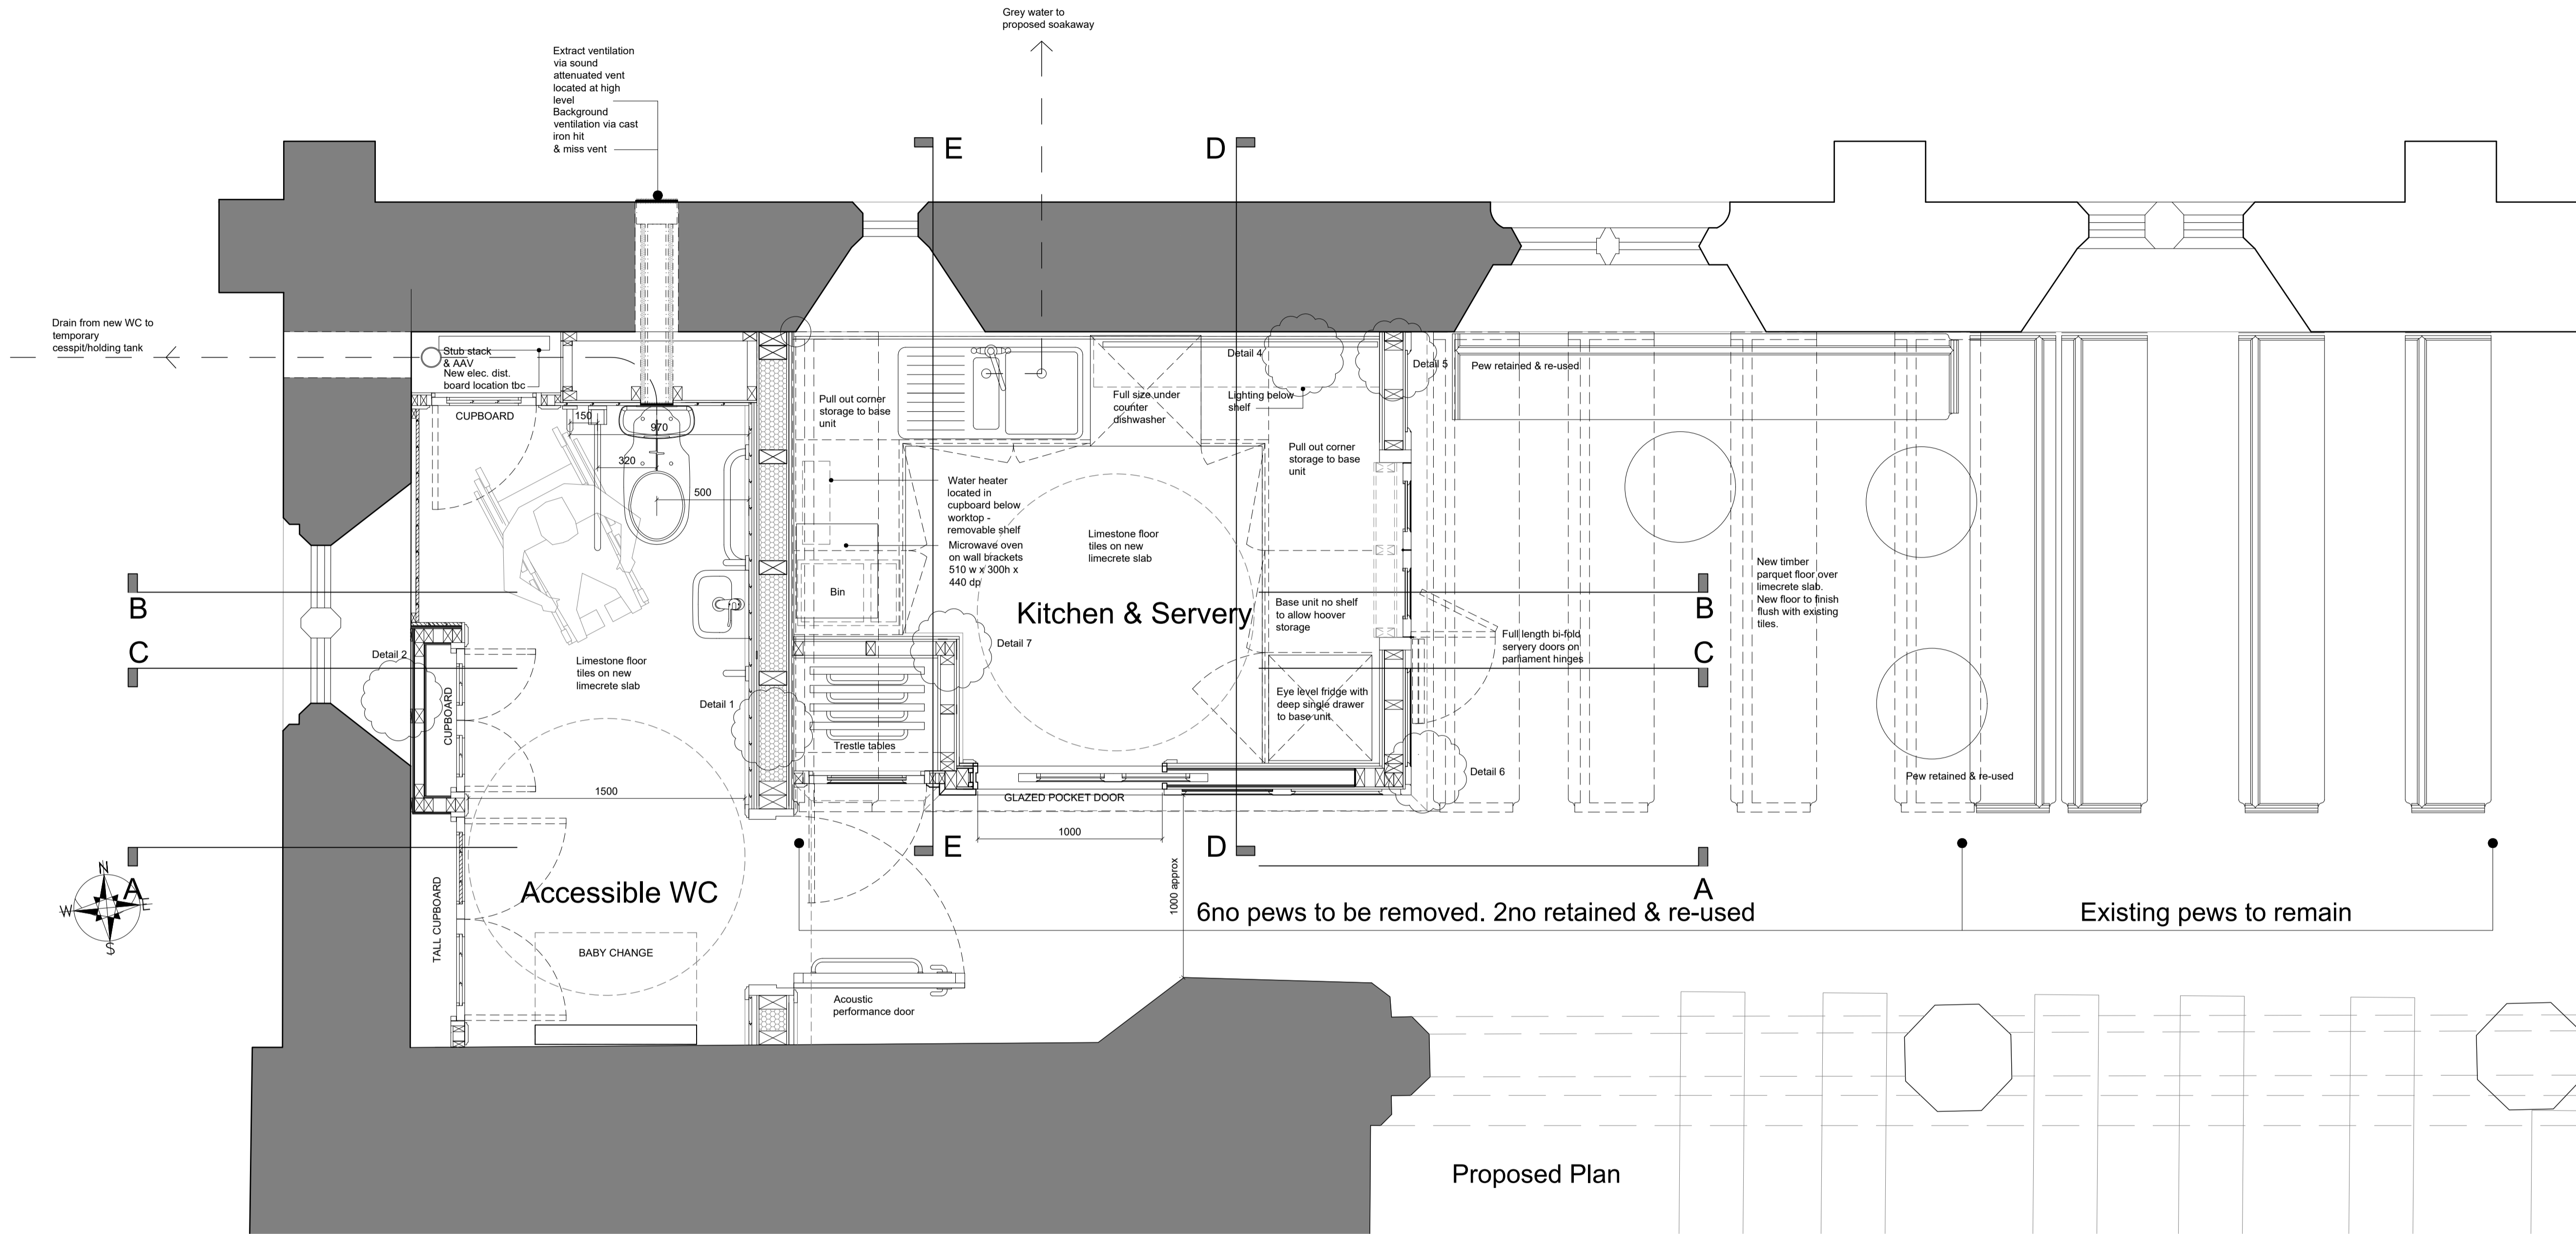

REV	BRIEF DETAILS	DATE	NO.	2346 / PD / 201	REV	CREATED
A	Design development	02/10/23	B		B	ST
B	Design Development	05/12/23	SCALE	1:20 @ A1	DATE	DRAWN
					DEC '23	OZ
			for <b>WENDENS AMBO CHURCH</b>			
			© The copyright of this drawing belongs to Kay Pilbury Thomas			
			<b>KAY PILBURY THOMAS ARCHITECTS</b> TEL: 01774 509228 FAX: 01774 509245 WWW: WWW.KPT.CO.UK 100 HONEYLANDS, RADWINTER, SAFFRON WALDEN, ESSEX, CB10 2JY			